

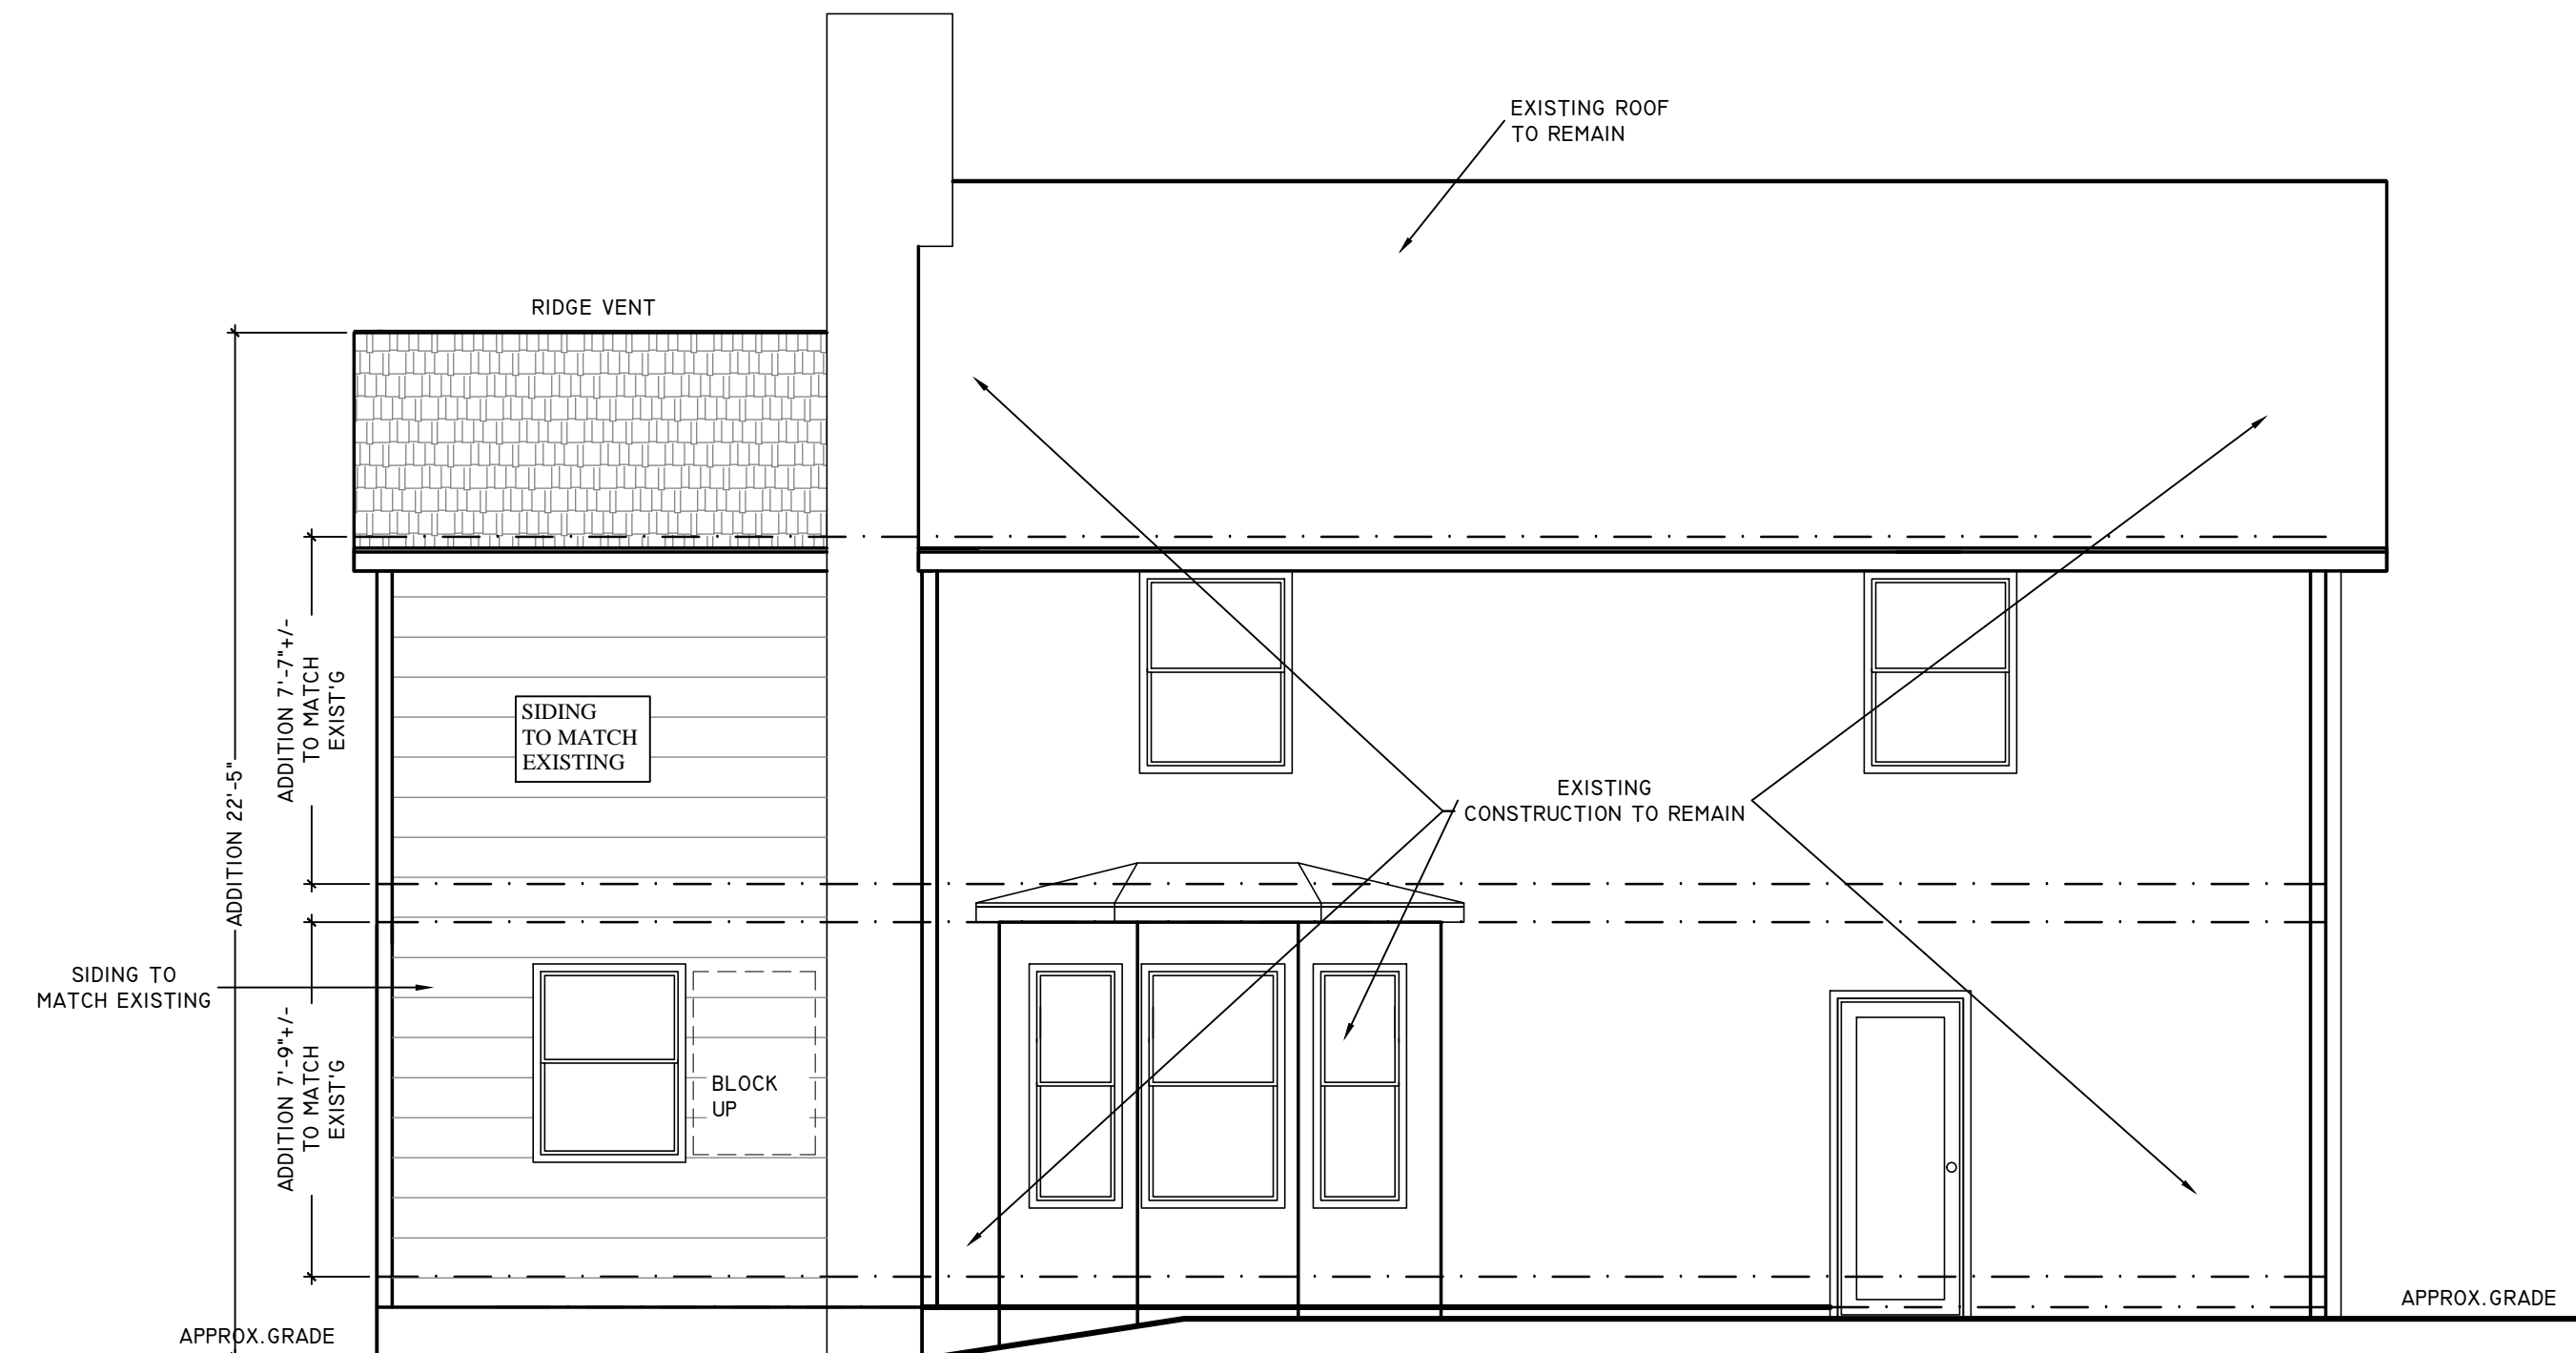



**EXISTING/DEMOLITION  
SECOND FLOOR PLAN**  
Scale 1/8" = 1'-0"

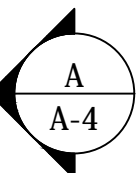


**PROPOSED LEFT SIDE ELEVATION**  
Scale 1/4" = 1'-0"

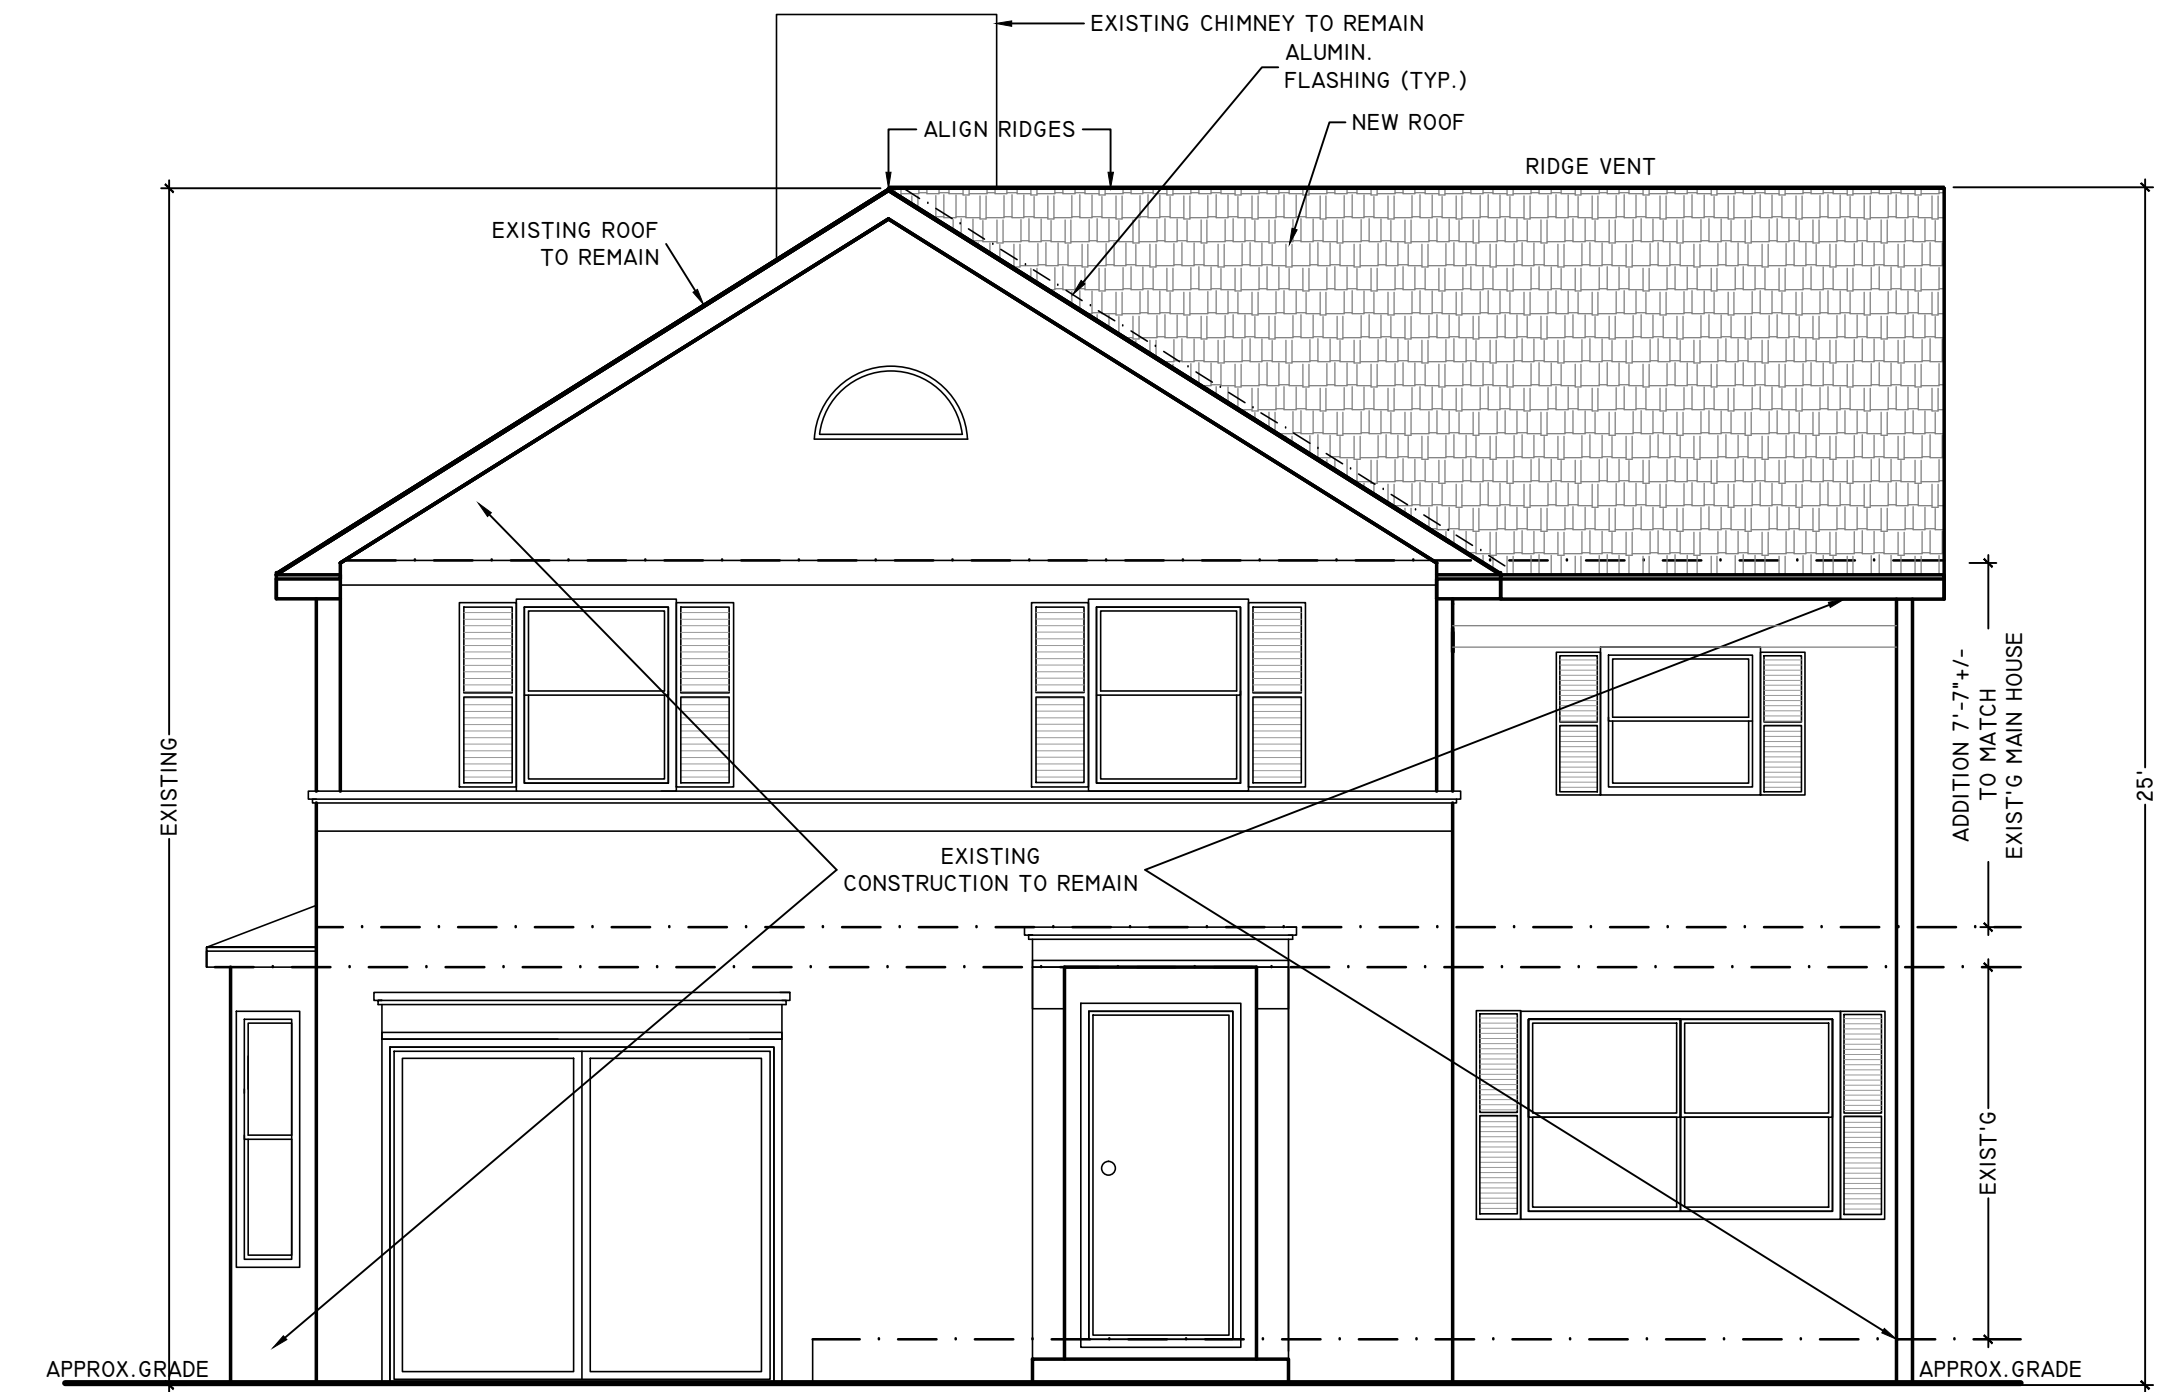


**PROPOSED FRONT ELEVATION**  
Scale 1/4" = 1'-0"

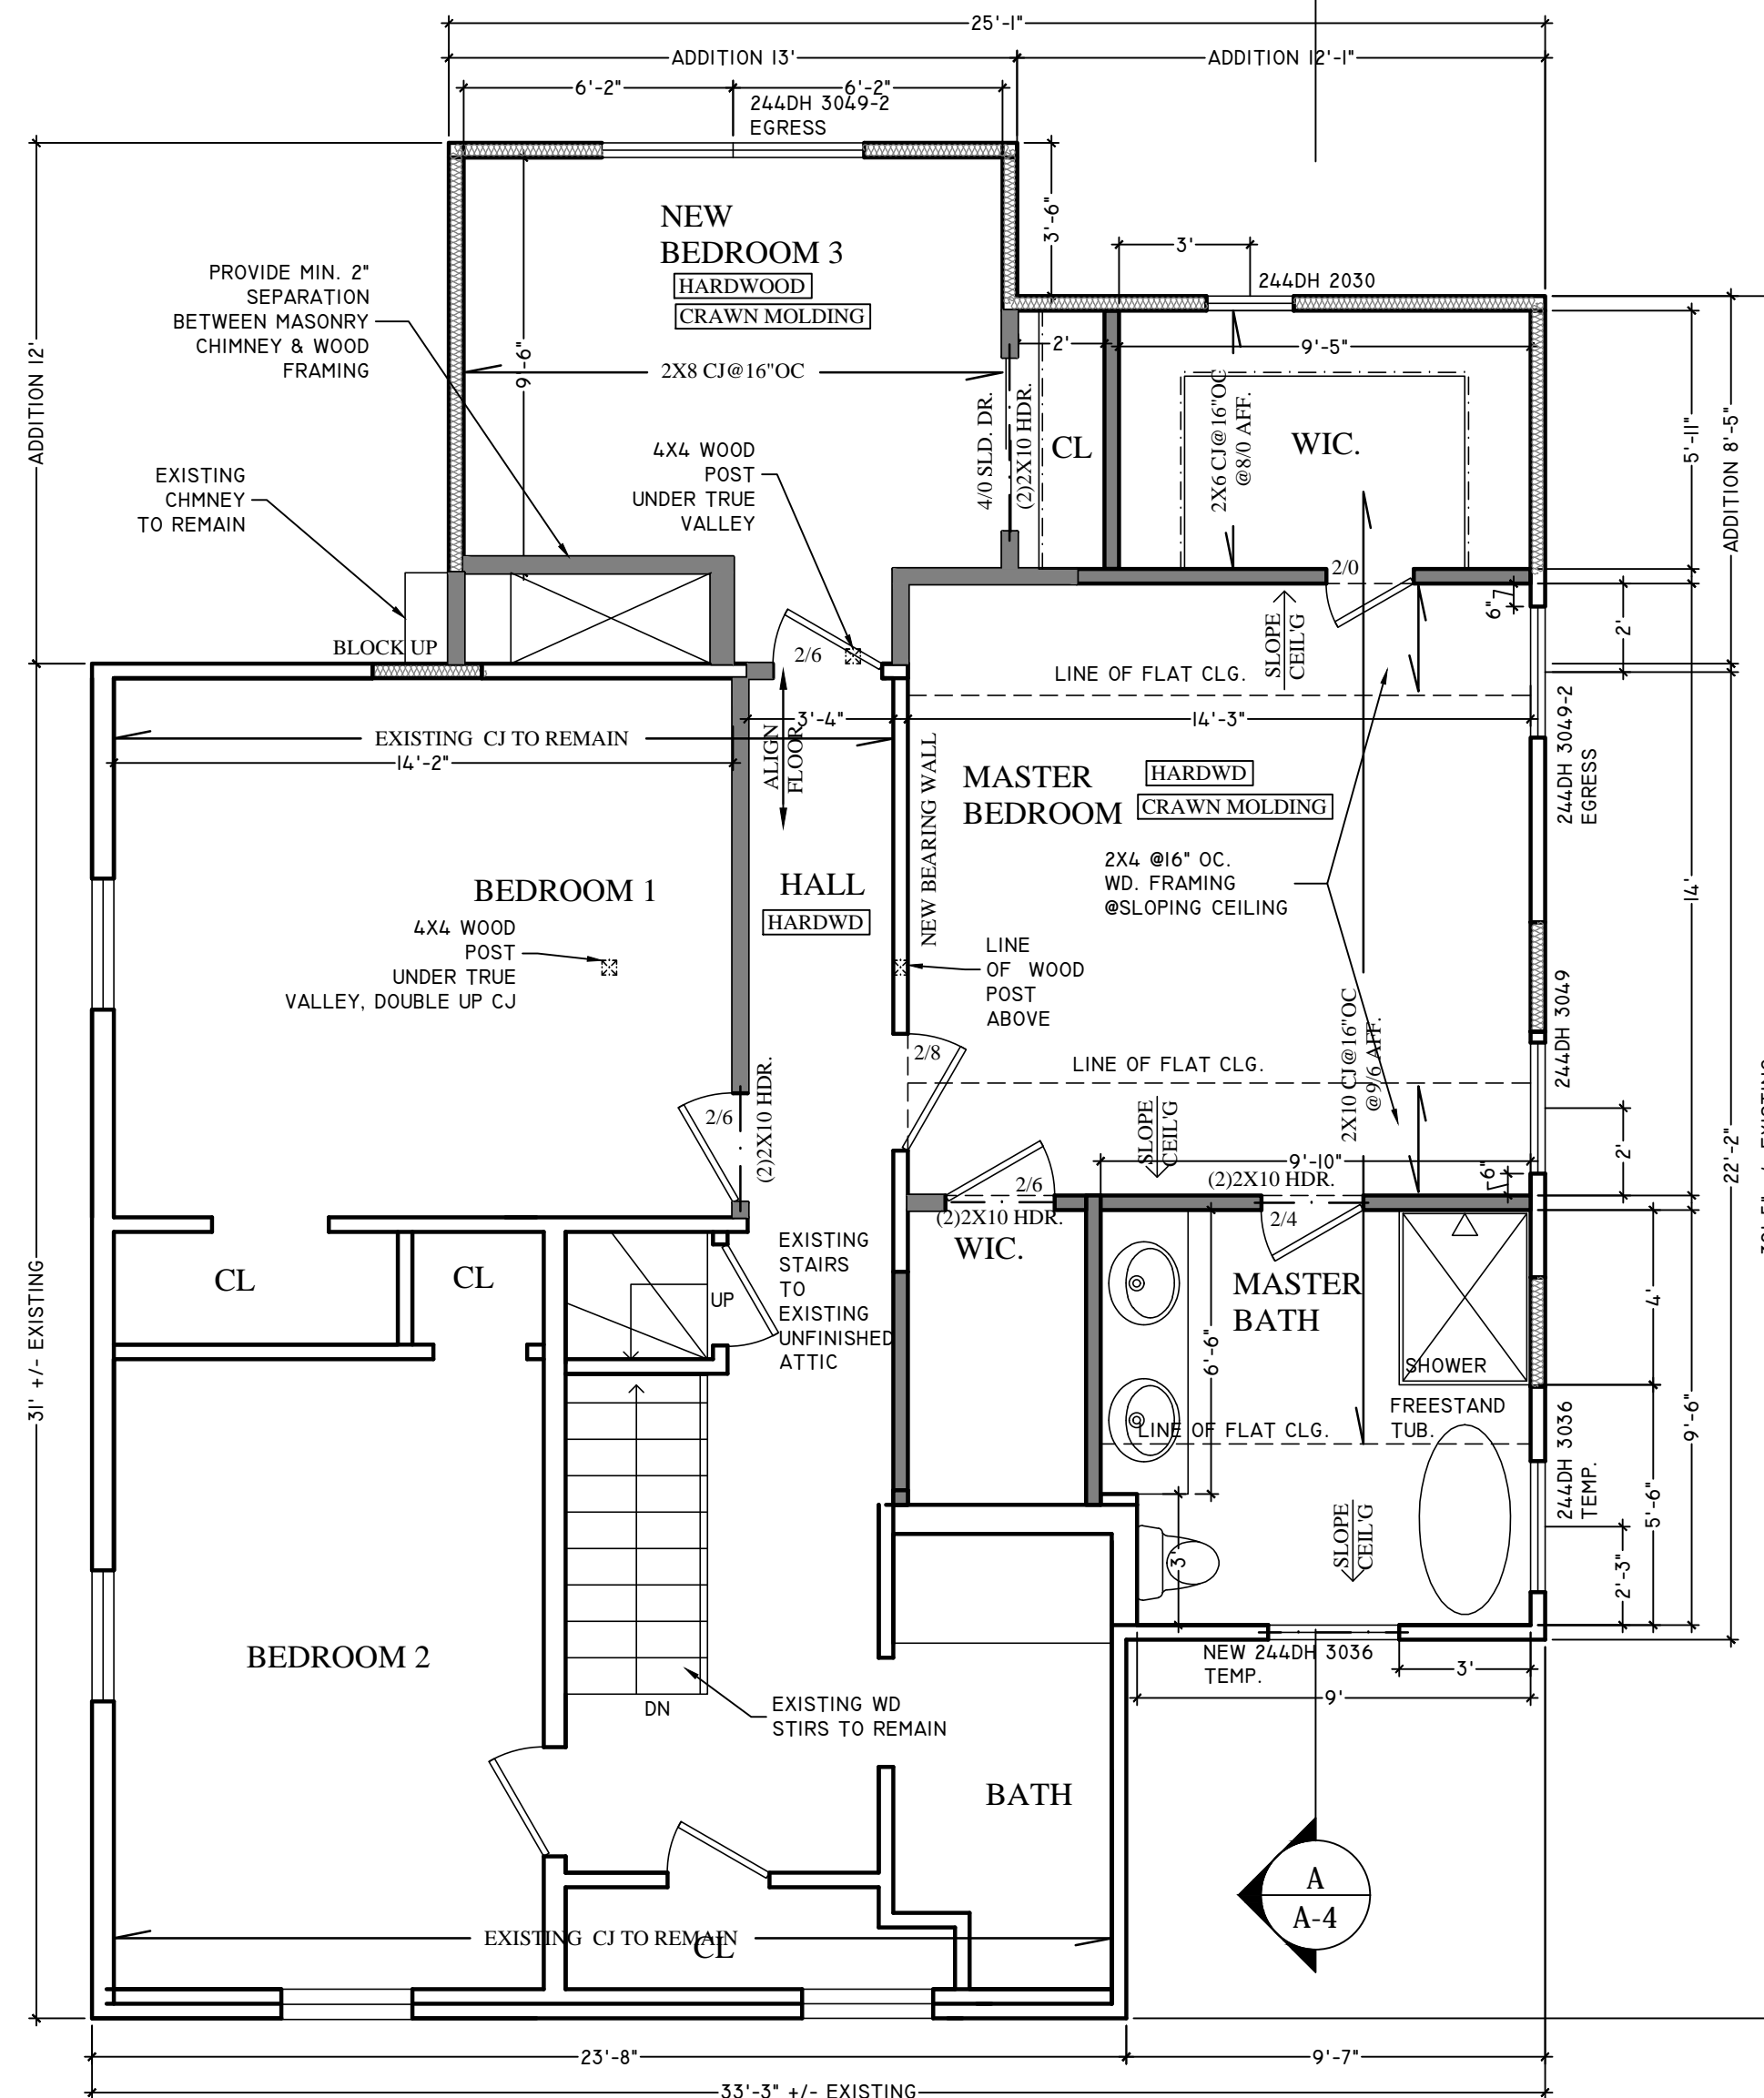

**PROPOSED SECOND FLOOR PLAN**  
Scale 1/4" = 1'-0" (947 SF+240SF ADDITION=1187 SF)

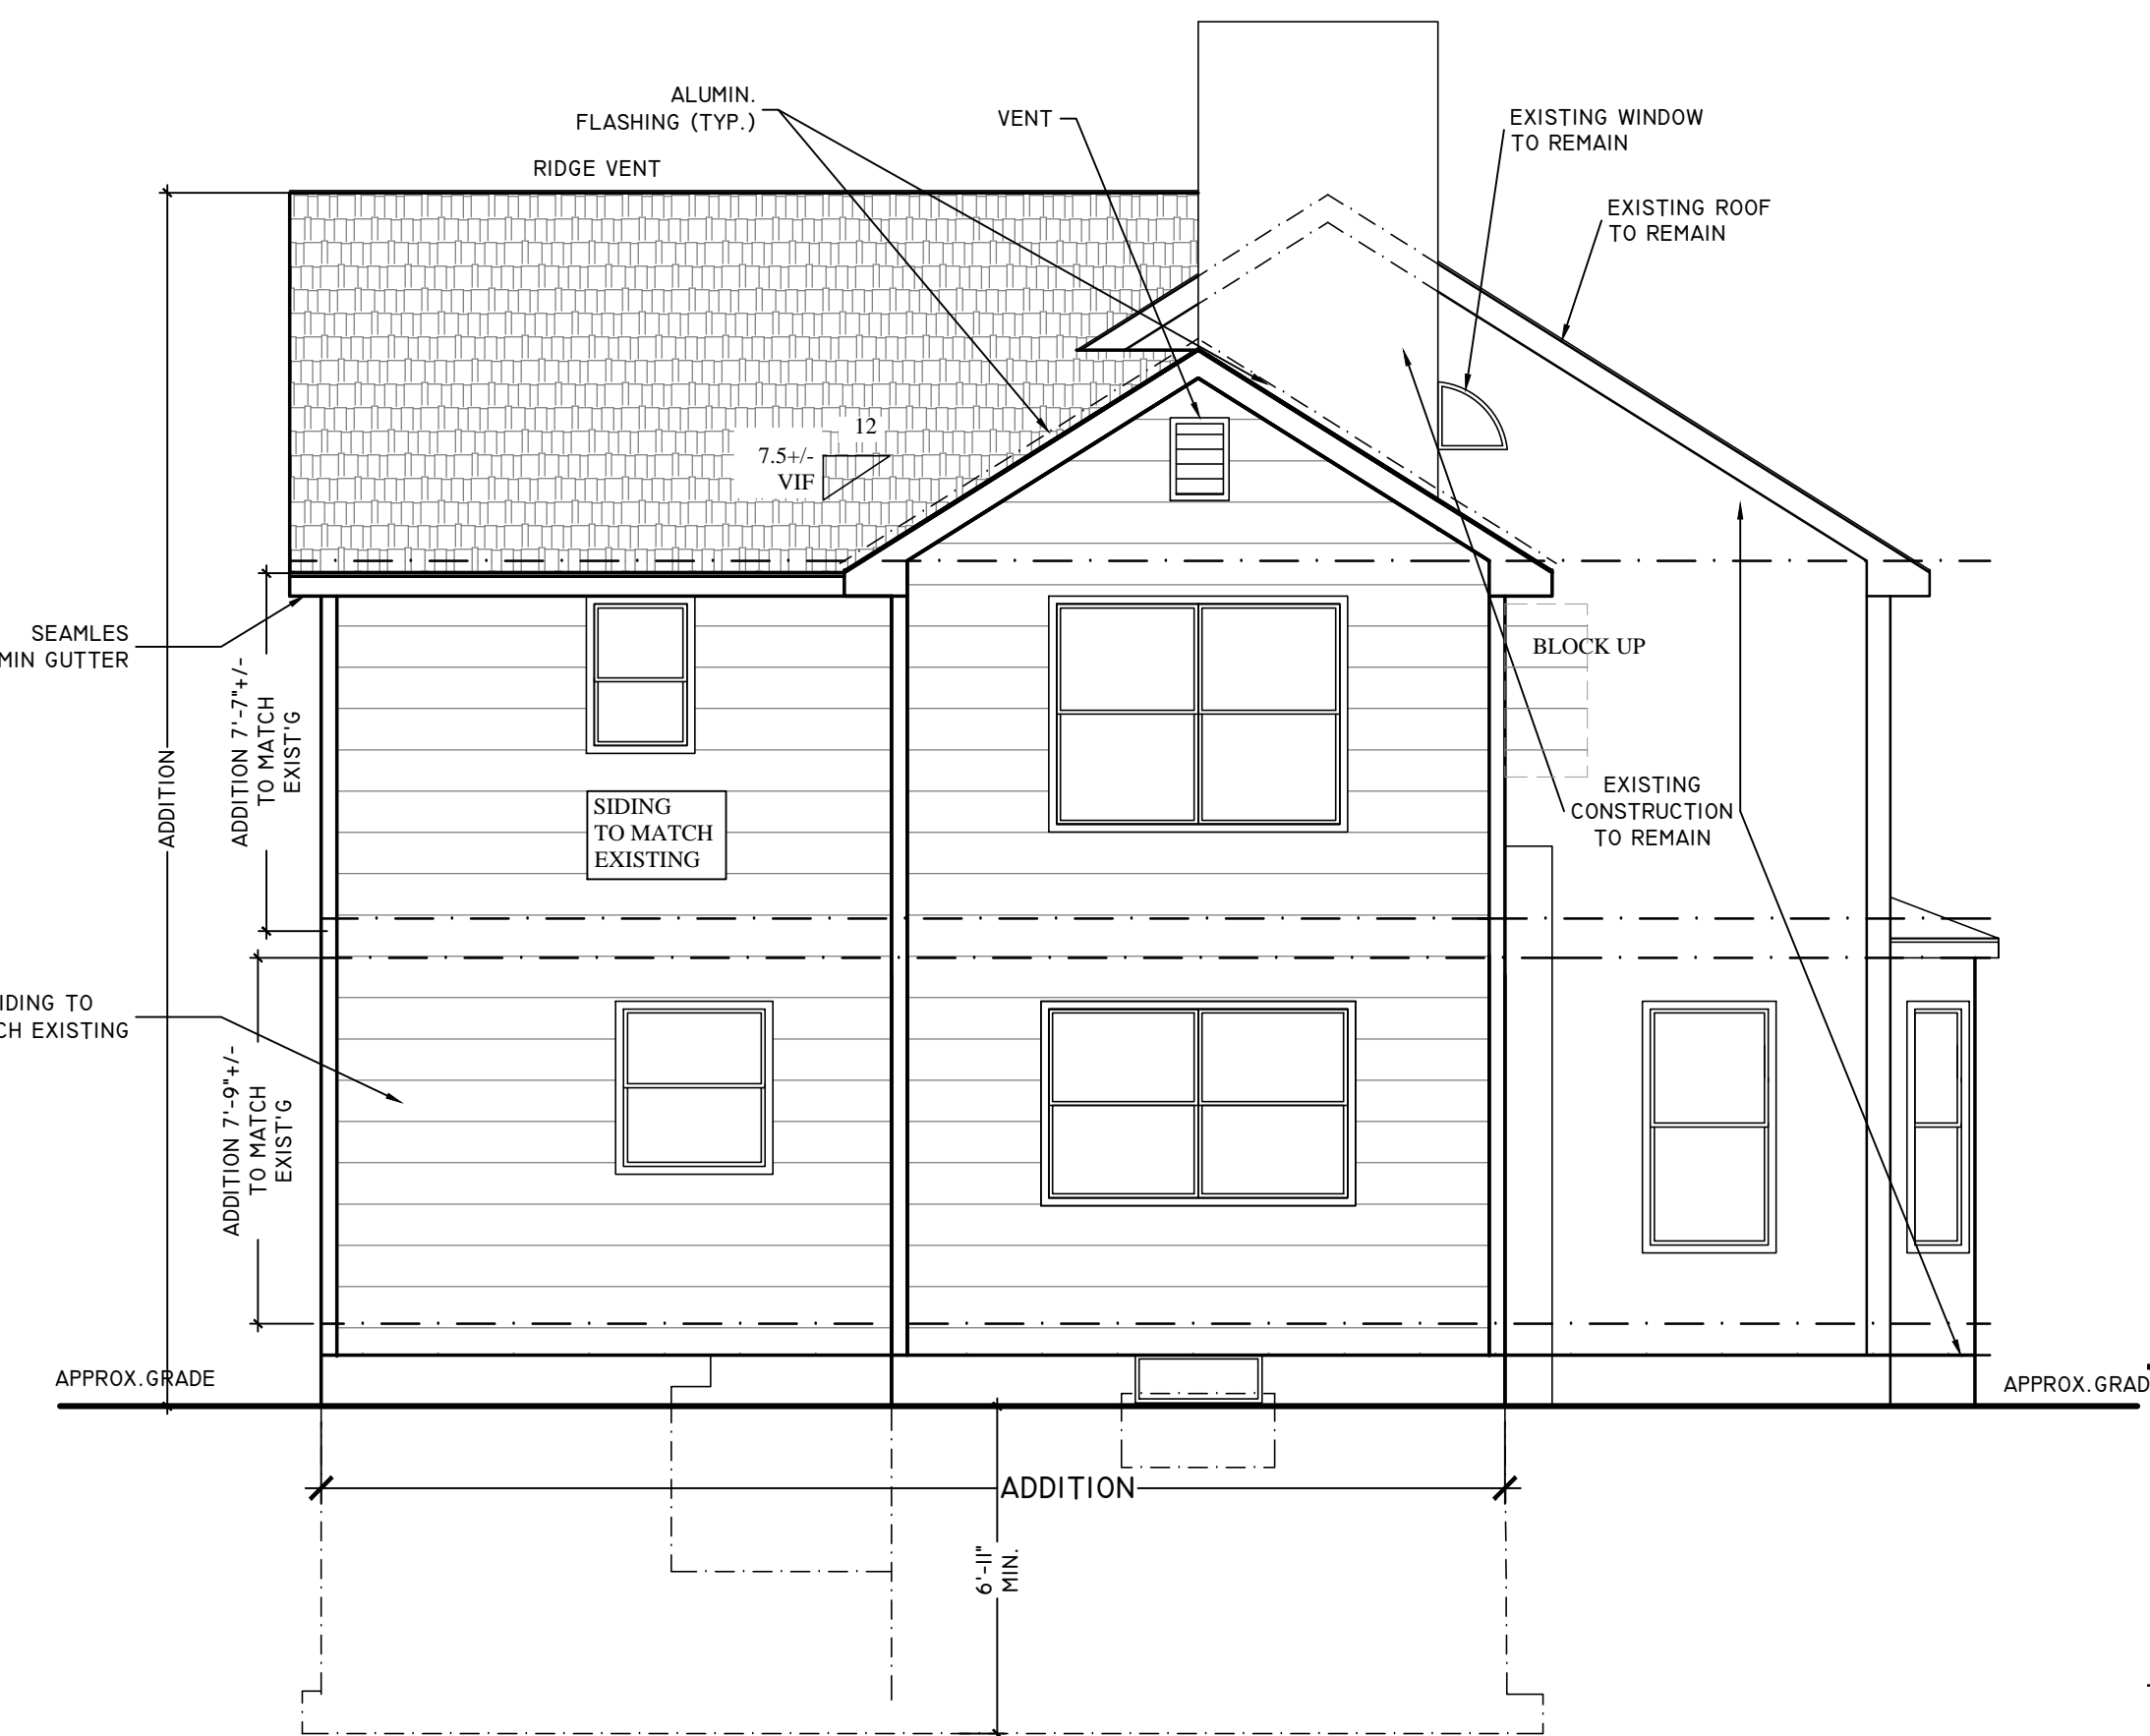

**PROPOSED REAR ELEVATION**  
Scale 1/4" = 1'-0"

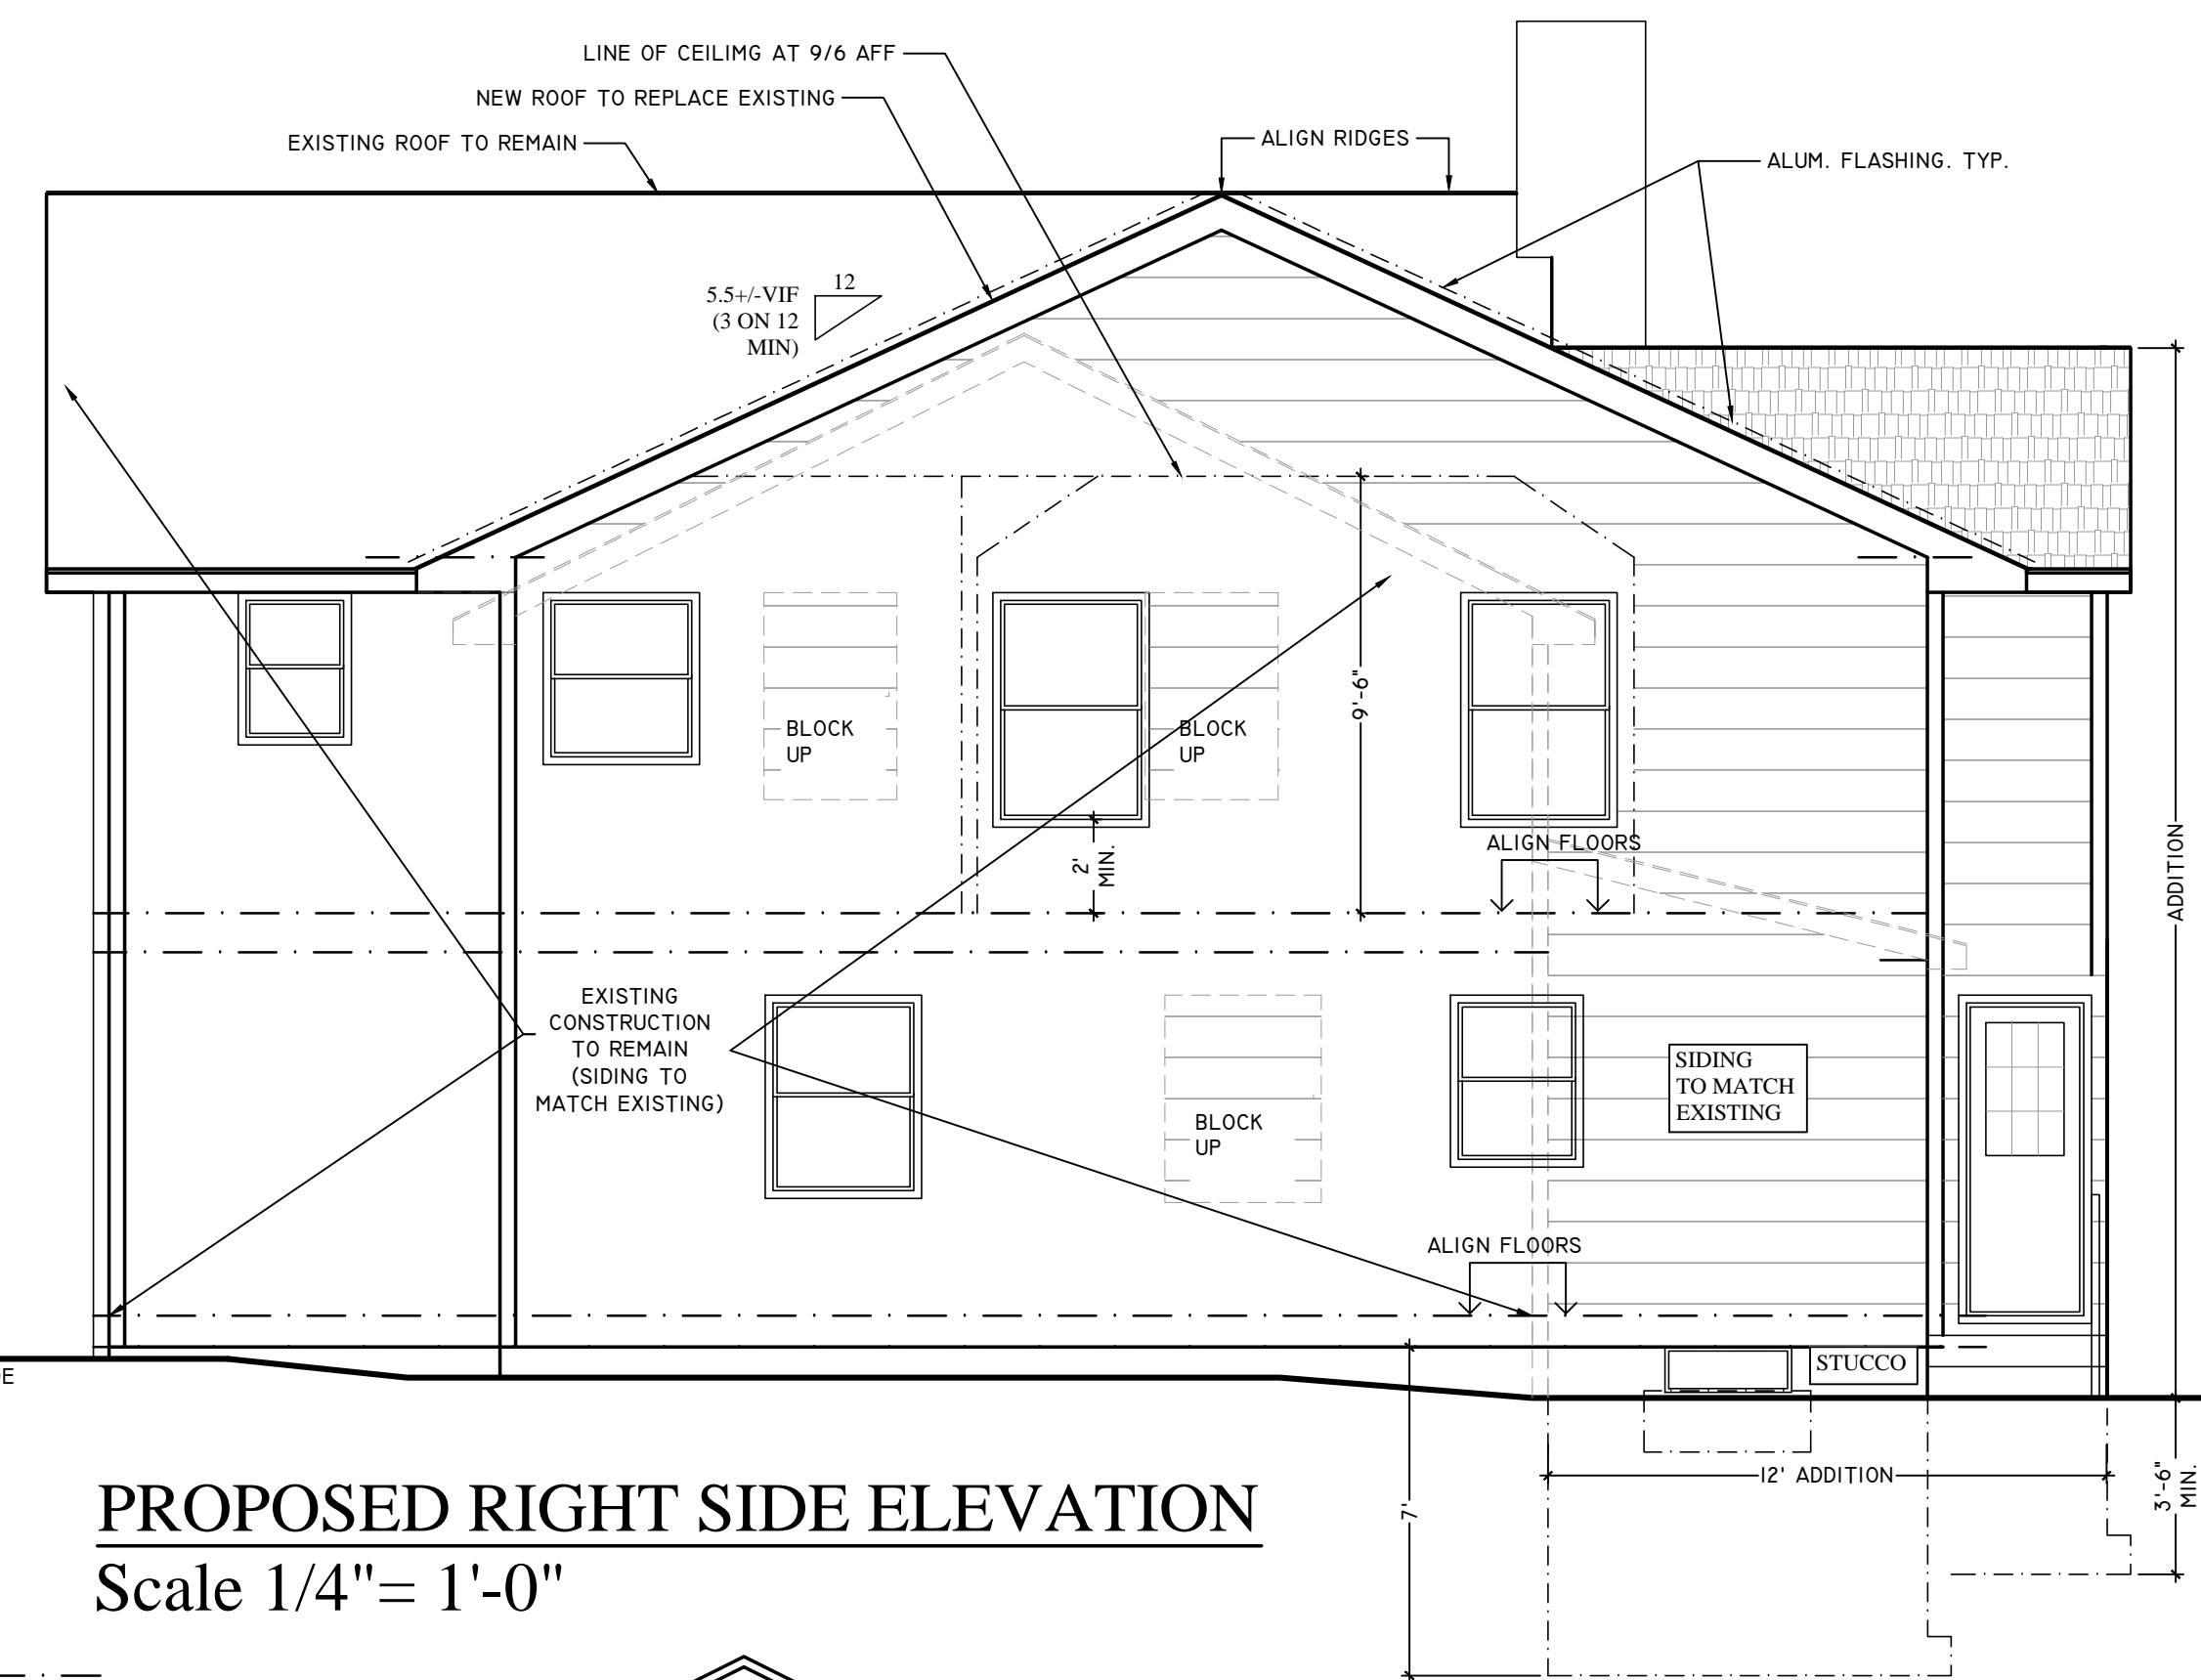

**PROPOSED RIGHT SIDE ELEVATION**  
Scale 1/4" = 1'-0"

	<b>Petersen Associates</b> Architecture, Planning & Design		REVISION: _____ DATE: 11/30/2018
	ADDITION TO THE EXIST'G SINGLE FAMILY HOUSE 17 CLAREMONT DRIVE MILLBURN, N.J.		MPVC 18-2805
	3 DUKE'S COURT - MORRISTOWN, NJ 07960 (973) 895 6200 FAX (973) 895 1161	BLOCK No: 1805 LOT No: 5 ZONE:	No: A-2 Of: 5
	MARGARET PETERSEN AI10648		