


PLAN @ ROOF DECK 230' & 240'




PLAN @ 227.34'

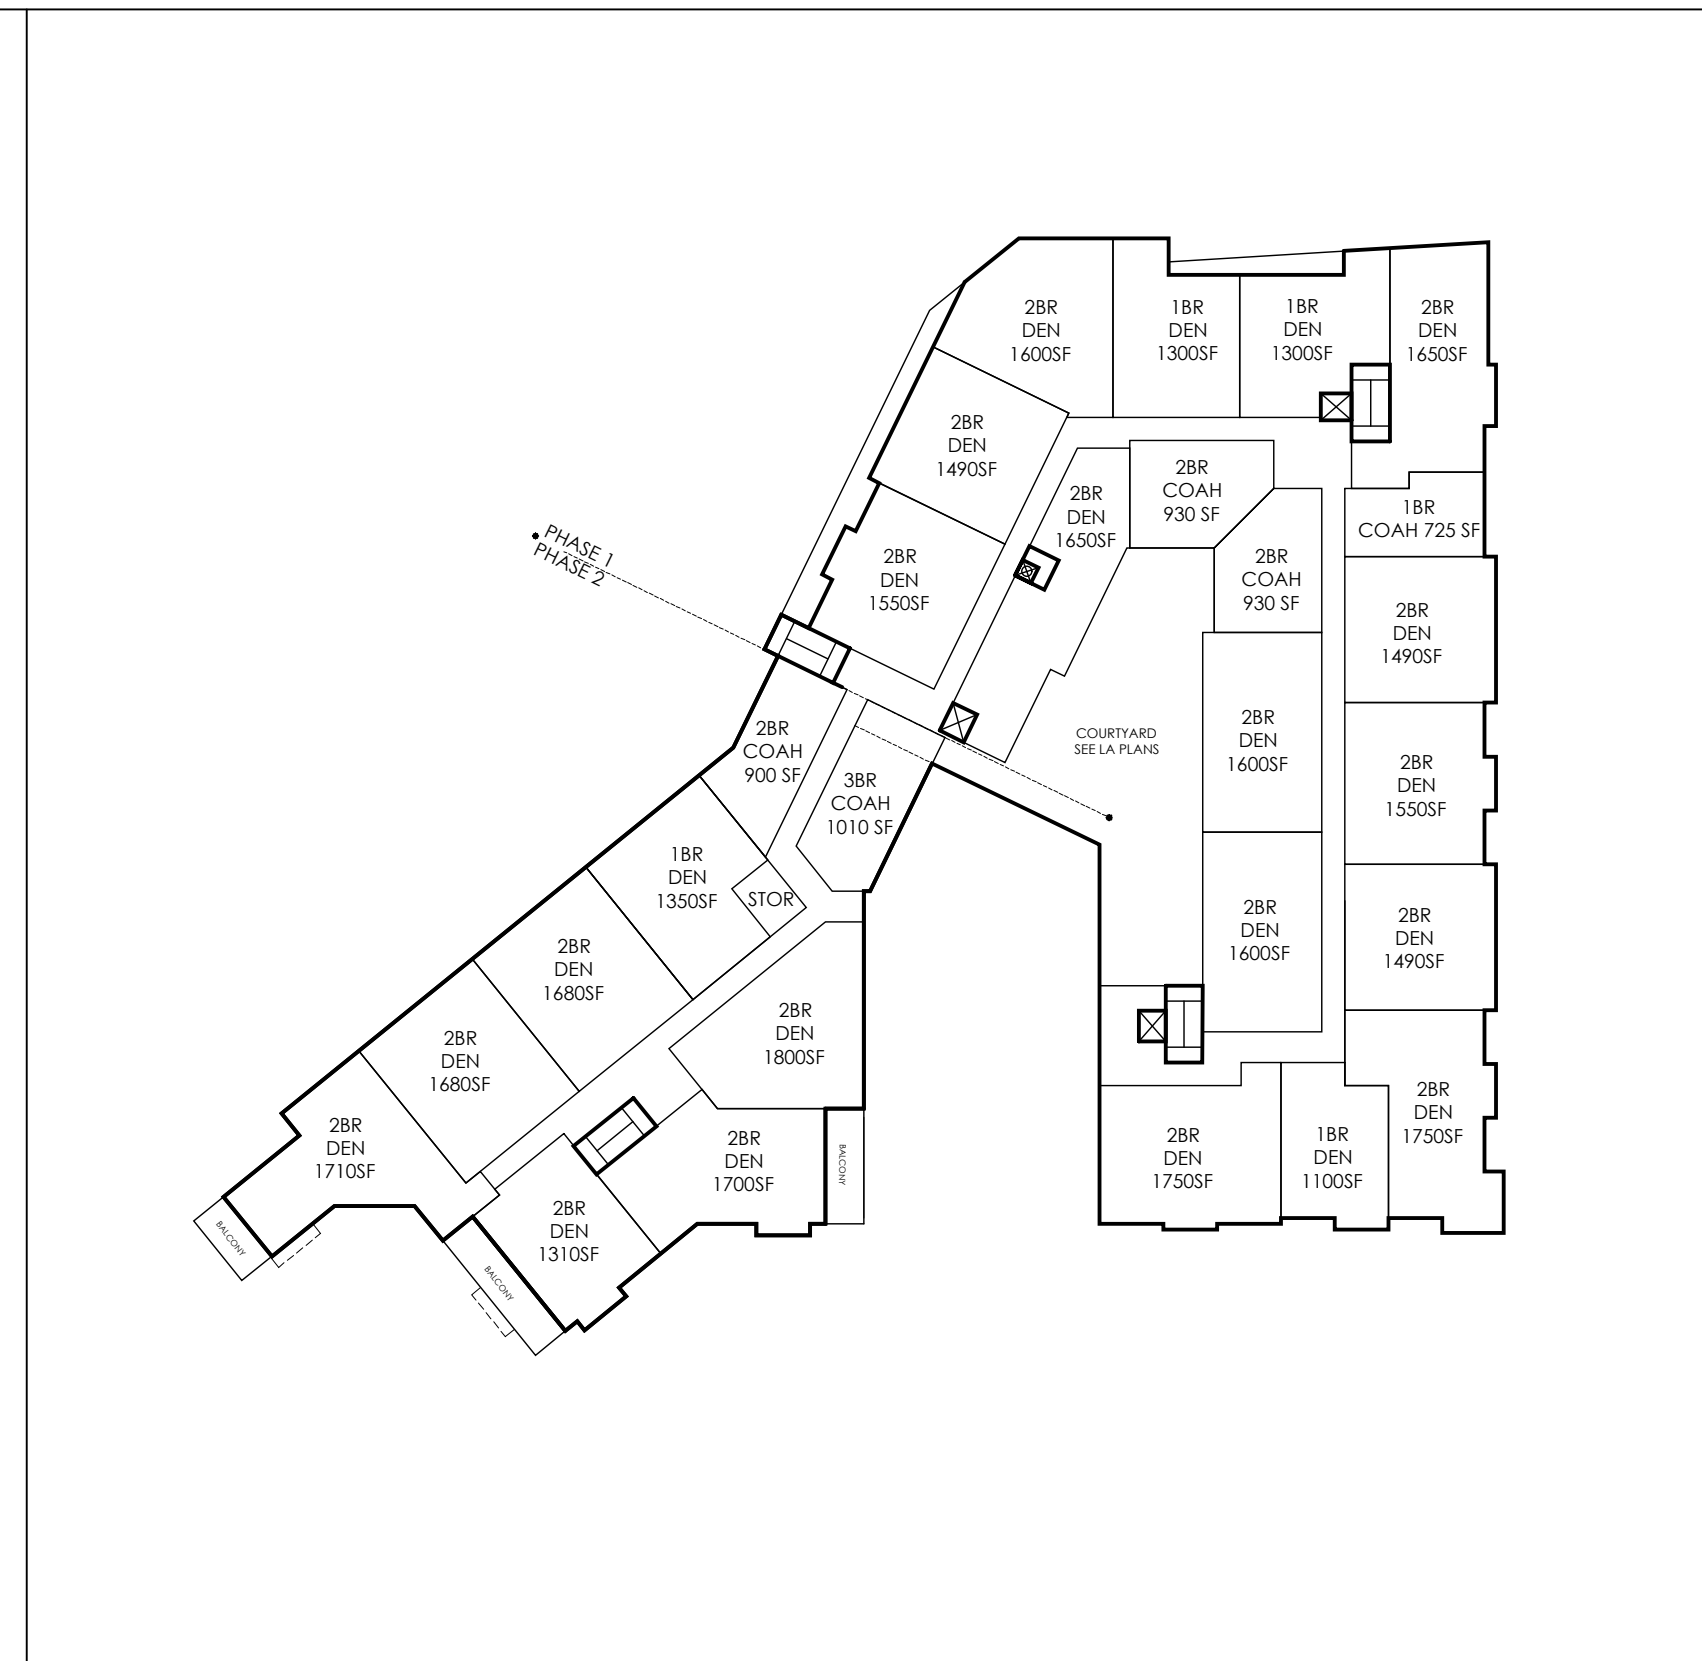


PLAN @ 216.67'

PHASE 2

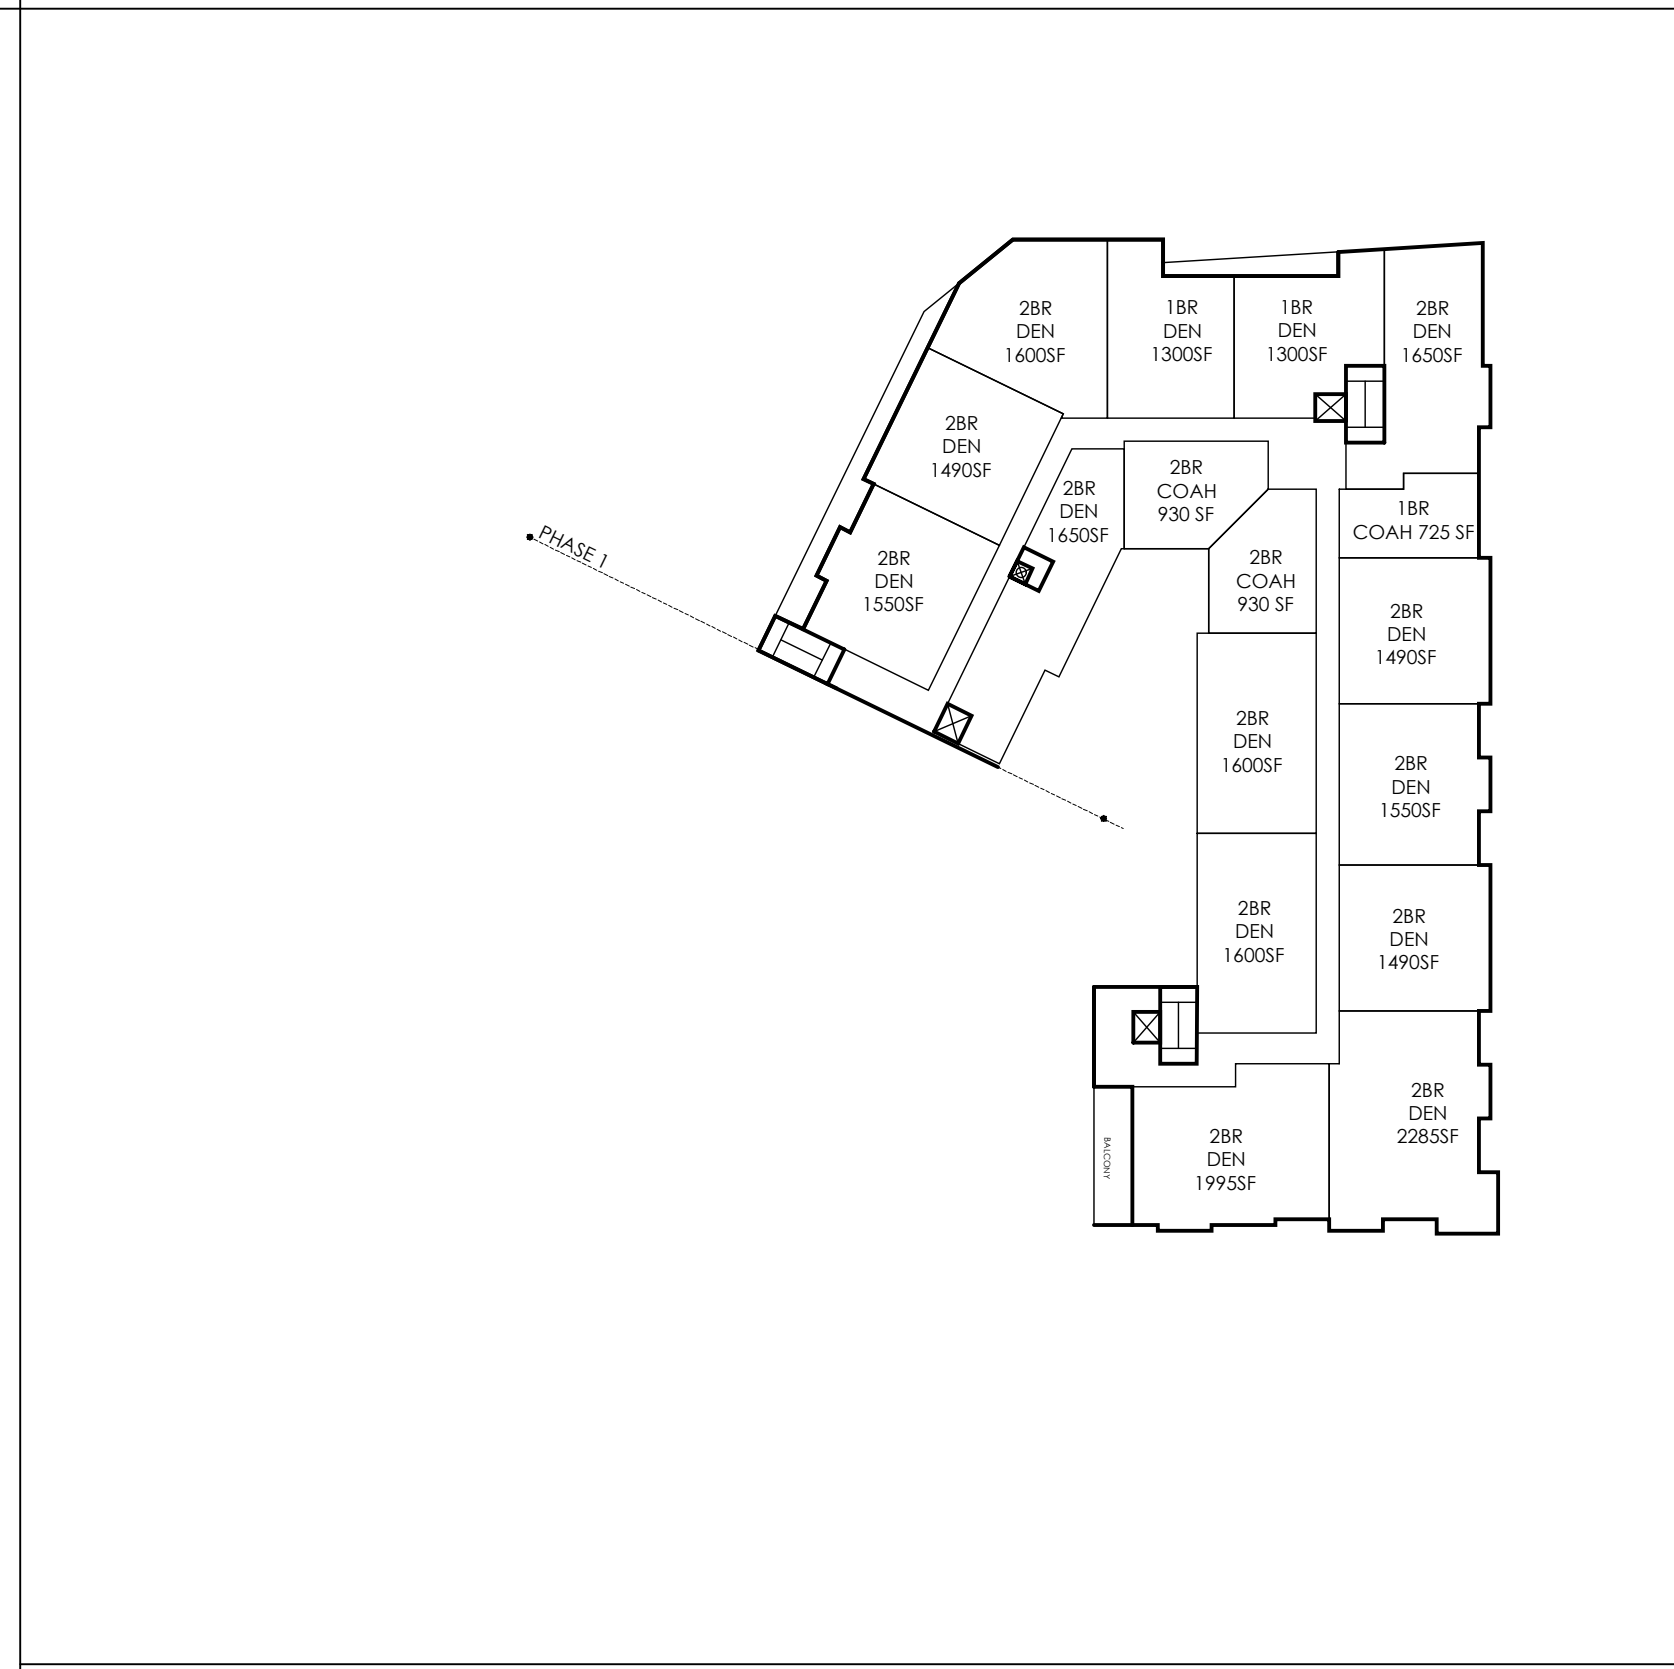

PLAN @ 227.34'

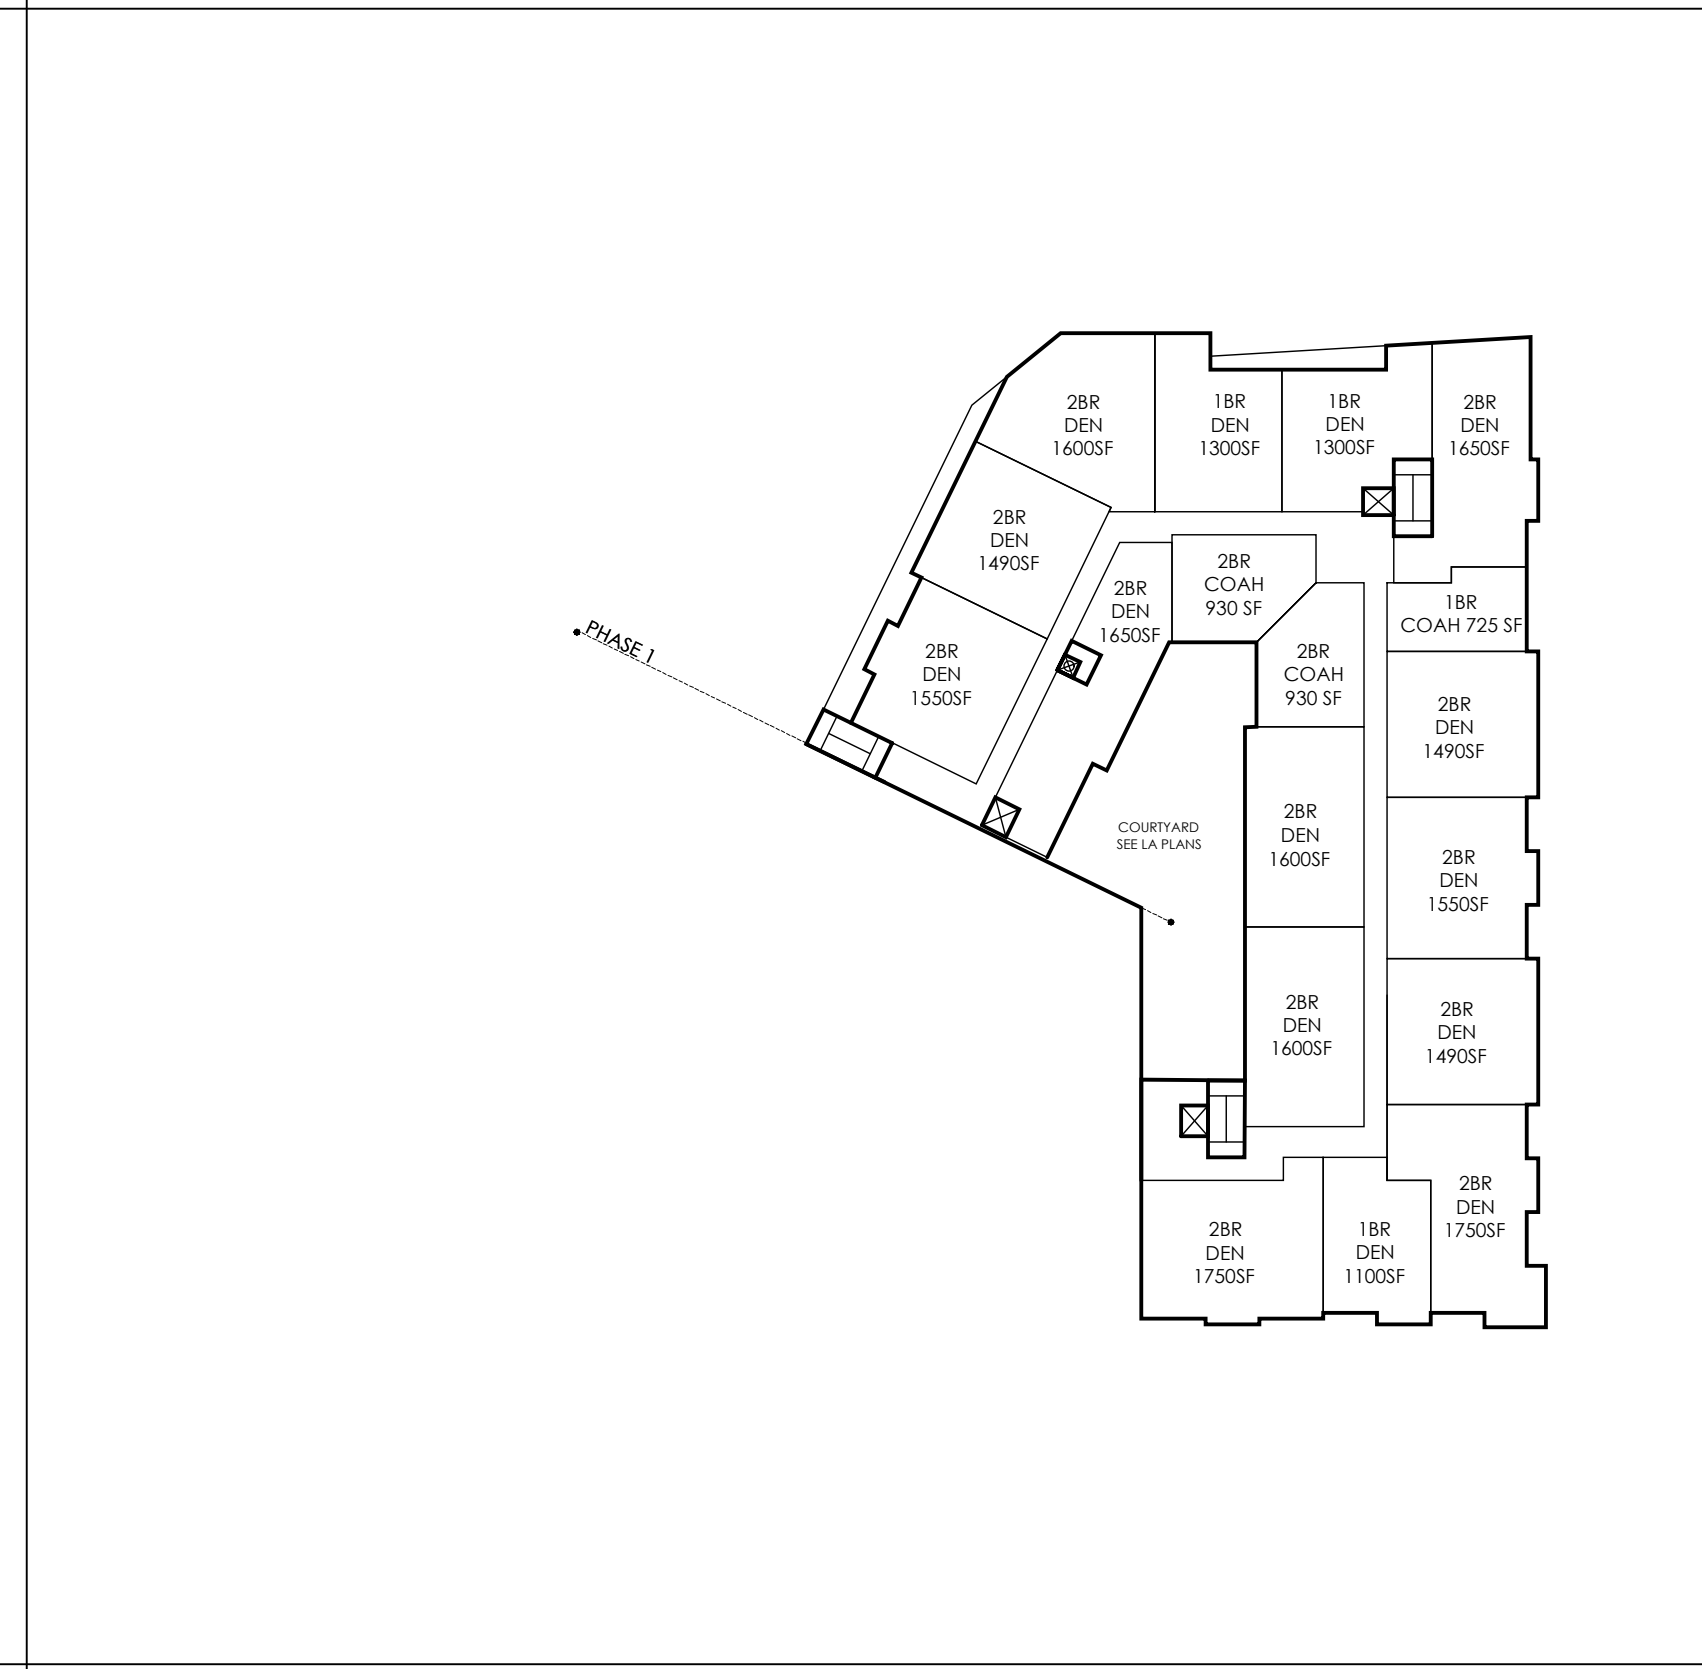

PLAN @ 216.67'

PHASE 1

BLOCK DIAGRAMS

1" = 50'

