


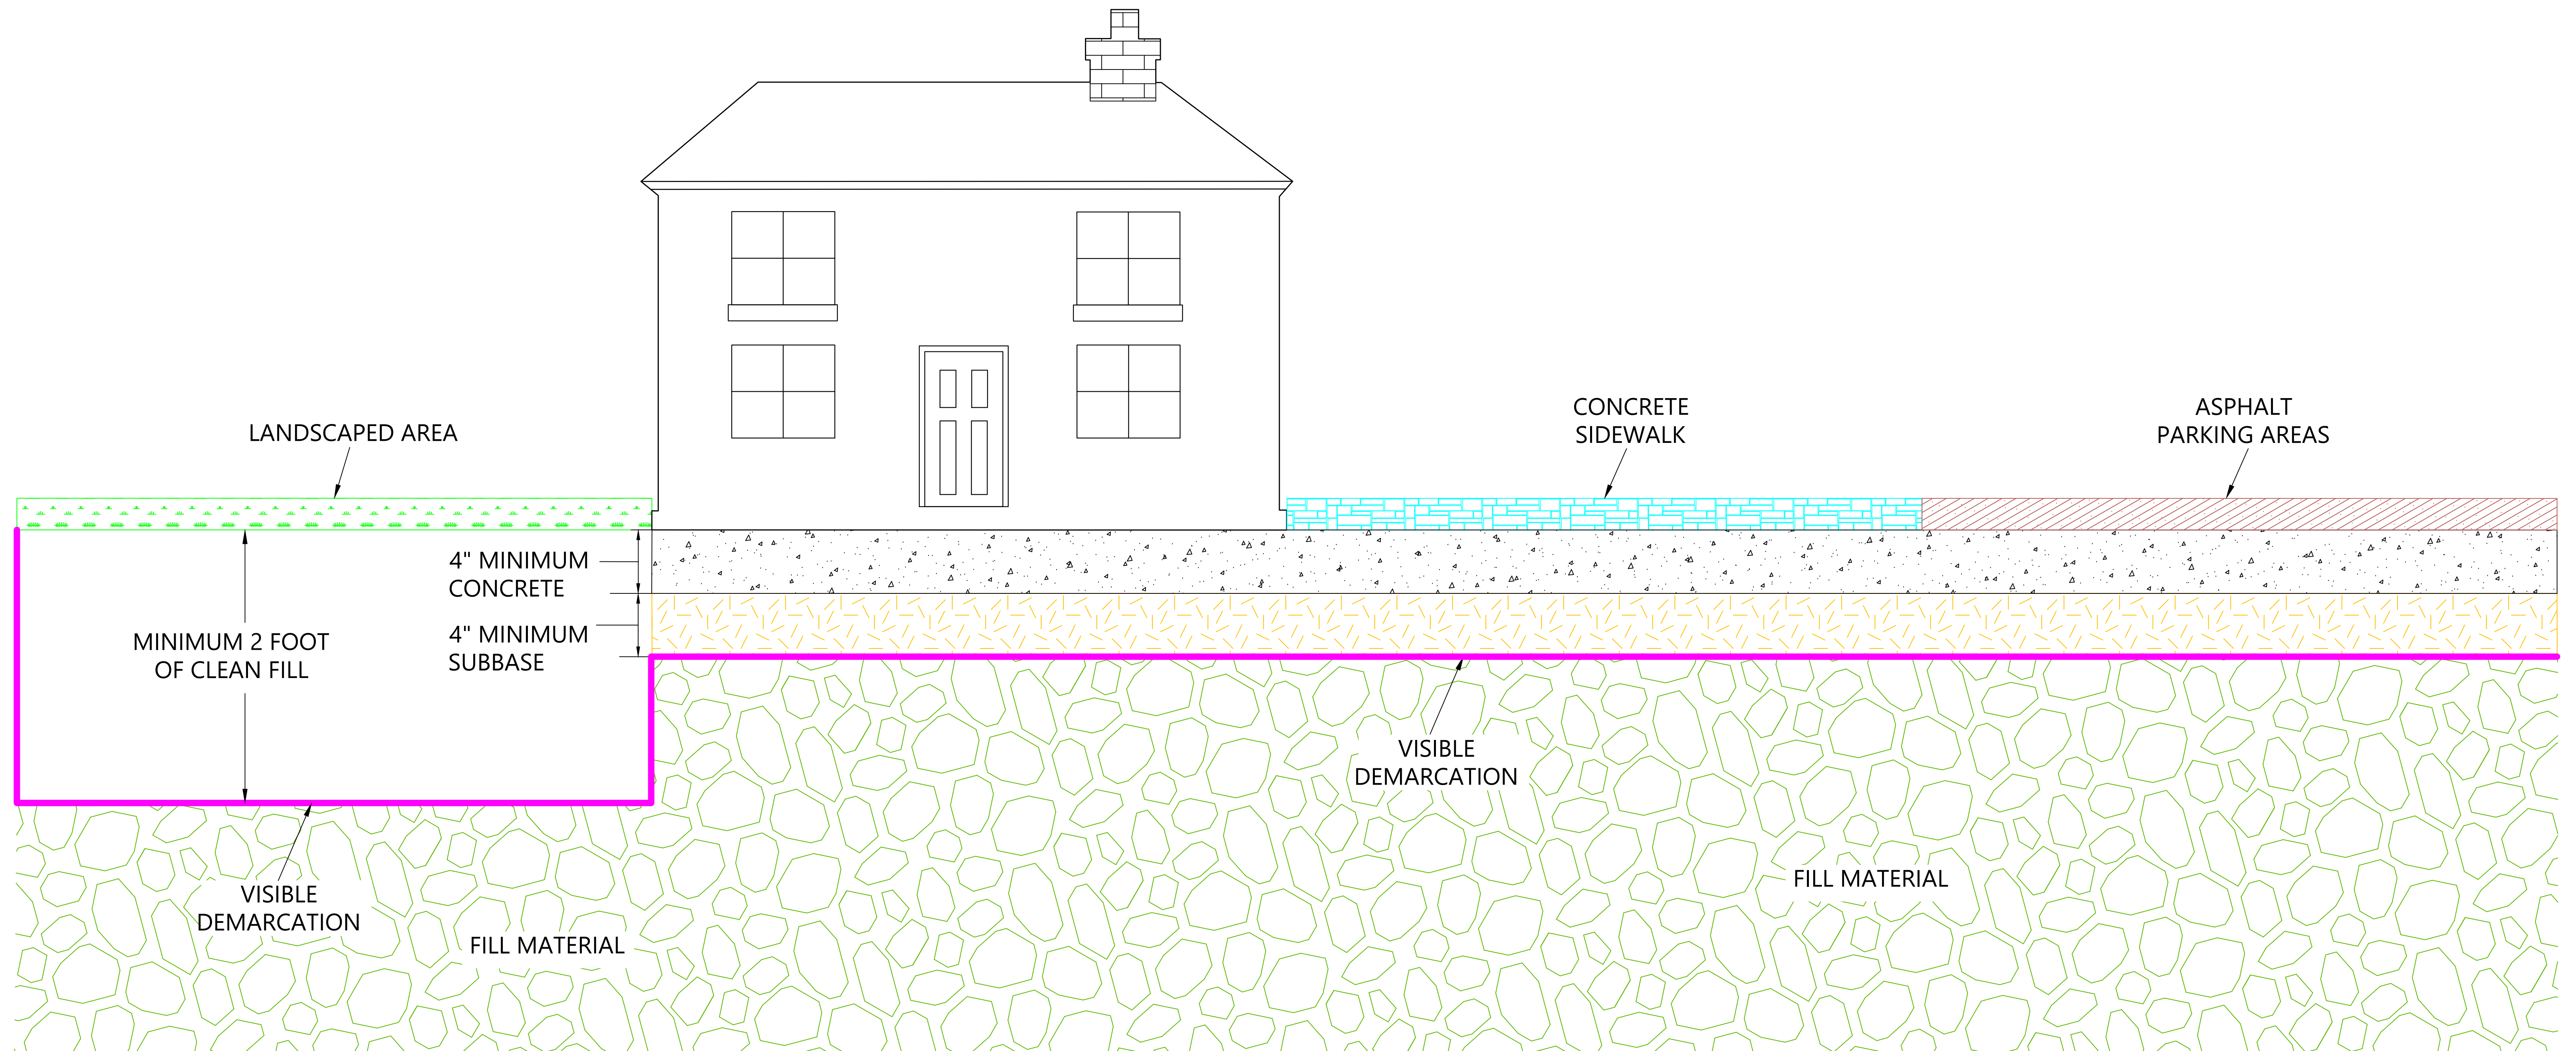


(NJDEP PRESUMPTIVE REMEDY GUIDANCE)

REMEDIAL ACTION FOR TYPE II RESIDENTIAL



LEGEND

-  PHYSICAL BARRIER - CONCRETE, ASPHALT OR CLEAN FILL LAYER.
-  BUFFER LAYER - ADDITIONAL LAYER OF CLEAN FILL
-  VISIBLE DEMARCATION - GEOTEXTILE FABRIC

NOTES:

1. INSPECTION, MONITORING AND MAINTENANCE - DEAD NOTICE AND REMEDIAL ACTION PERMIT REQUIRED.
2. PRESUMPTIVE REMEDIES PER TABLE 5.1 OF THE NJDEP TECHNICAL RULES (NJAC 7:26E)



CROSS-SECTIONAL CAPPING DETAILS
 NJDEP PRESUMPTIVE REMEDY GUIDANCE
 345 ESSEX STREET
 BLOCK 1207, LOT 7 & 9
 MILLBURN, ESSEX COUNTY, NEW JERSEY

DATE: 9/15/23

JOB NO.: 21585.00

SCALE: NTS